

MICROFILMED

MARKET STREET EXTENSION

A. & I. D. N^o. 13

SAN DIEGO COUNTY, CALIFORNIA

WORK TO BE DONE


- The grading of the portions of the streets shown hatched thus 
- The paving of the portions of the streets shown shaded thus 
- The construction of curb as shown by heavy solid line thus 
- The construction of sidewalk as shown by dotted area thus 
- The construction of concrete sewer laterals as shown on the plans thus 
- The construction of sewer mains as shown on the plans thus 
- The construction of manholes as shown on the plans thus 
- The construction of drop manholes as shown on the plans thus 
- The construction of dead ends as shown on the plans thus 
- The construction of curb inlets as shown on the plans 
- The construction of culverts as shown on the plans 
- The construction of C.I. water mains as shown on the plans thus 
- The construction of water main appurtenances as shown on the plans 
- The construction of C.I. gate valves, C.I. valve boxes and covers as shown on the plans thus 
- The construction of water services as shown on the plans thus 
- The construction of fire hydrants and appurtenances complete as shown on the plans thus 
- The construction of retaining walls as shown on the plans thus 
- The construction of drainage ditch as shown on the plans 
- The construction of reinforced concrete bridges No. 1, 2, 3, 4, 5, 6 as shown on the plans including the removal of existing obstructions and necessary excavation and backfill
- The construction of timber bridge No. 5 as shown on the plans including the removal of existing obstructions and necessary excavation and backfill
- The construction of culvert headwalls as shown on the plans

INDEX

SHEET NO.	DESCRIPTION
1	KEY MAP, INDEX AND NOTES
2-4 INC.	MARKET ST (25TH ST TO 47TH ST) - PLANS
5 & 6	MARKET ST (47TH ST TO TYPHANT ST), HOLLYWOOD DR, MELBURN DR, GLENWOOD ST - PLANS
7	60TH ST - PLAN AND SEWER PROFILE
8 & 9	BACH AVE, MADEIRA ST, MARKET ST, MASSACHUSETTS AVE (PART)
10	54TH ST - PLAN & SEWER PROFILE
11	10TH DR, MELBURN DR (PART), EDENHURST, BALDWIN DR, 39TH ST & LINNETT ST - PLANS
12	MADEIRA ST (PART) AND MIDNIGHT DR - PLAN AND PROFILE
13-34 INC.	STREET PROFILES
35-40 INC.	CULVERT "SCALES" AND "S" CURVE DETAILS
38	SEWER INTERCHANGES, LATERALS AND CULVERT TABLES
39	TYPICAL STREET SECTIONS
40	SEWER LATERALS, RETURNS AND RETAINING WALL DETAILS
41-42	SEWER PLANS
43-47 INC.	SEWER PROFILES
48-53 INC.	BRIDGE NO. 1
54-56 INC.	BRIDGE NO. 2
57-58	BRIDGE NO. 3
59-60	BRIDGES NOS. 4 AND 5
61-62	BRIDGE NO. 6

NOTES

-  indicates a manhole on the sewer profiles.  indicates a drop manhole on the sewer profiles. Dimensions between manholes are from E to E of manholes measured horizontally. Plug open ends of all sewers with concrete plugs.
- Yardage is estimated to and will be paid for to finished grade.
- Water mains are to be constructed at a depth in accordance with specifications hereto attached. Where water mains are constructed across intersecting streets the flow line shall be of uniform grade. All water mains to be laid 10 feet south or 10 feet east of E of line street unless otherwise noted on plans.
- All gate valves to be placed at the production of the property line unless otherwise noted.
- All fire hydrants to be placed opposite curb returns unless otherwise noted and shall be contiguous to inside edge of curb.
- Water pipe is class "CC" cast iron pipe unless otherwise specified on plans.
- Existing water mains are shown thus 
- Use one course sidewalk and unplastered curb.
- Where elevations are shown on the plans, the work shall be done according to said elevations. Grades shall have a uniform ascent and descent between grades shown hereon.
- All elevations shown on these plans are in feet above the datum plane of the City of San Diego as fixed by Ord. 3950 of the ordinances of said City, which datum plane of levels is thereby fixed at an elevation of six (6) feet above mean tide in San Diego Bay as established by the U.S.C. Survey of 1872.
- Sewer mains are to be constructed as E of street unless otherwise shown on plans.

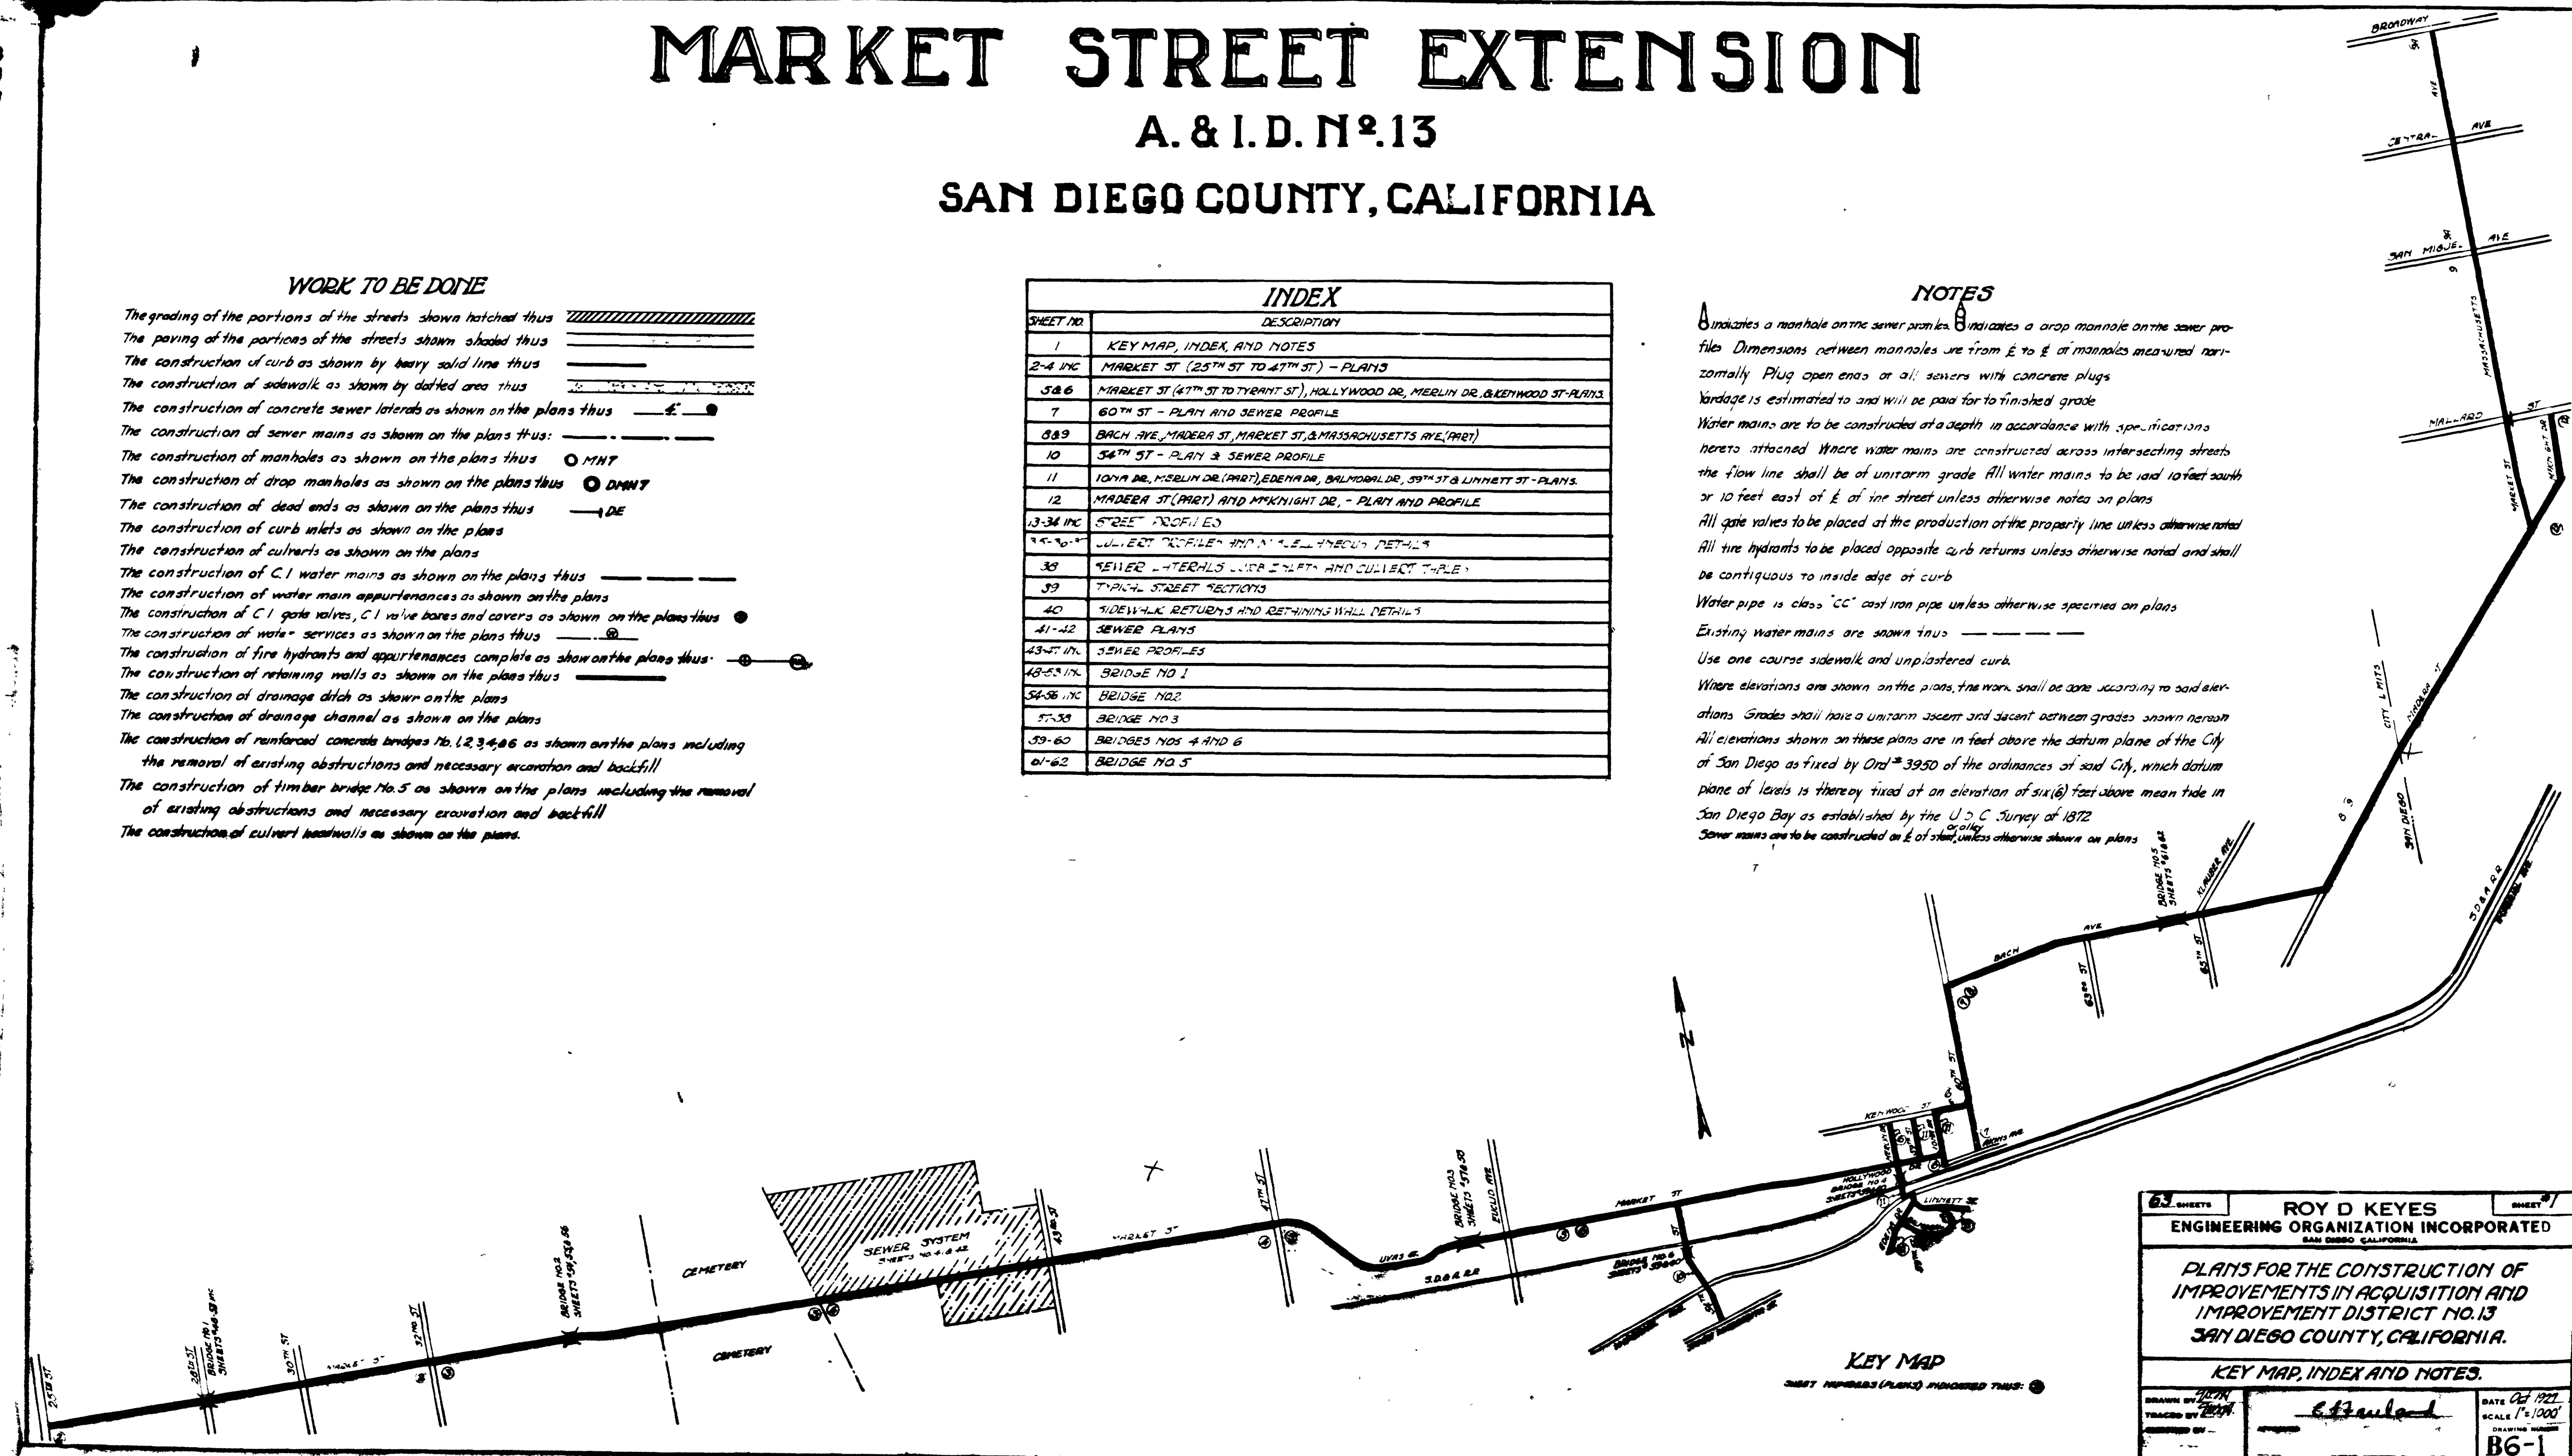

63 SHEETS		ROY D KEYES		SHEET 1	
ENGINEERING ORGANIZATION INCORPORATED					
SAN DIEGO, CALIFORNIA					
PLANS FOR THE CONSTRUCTION OF					
IMPROVEMENTS IN ACQUISITION AND					
IMPROVEMENT DISTRICT NO. 13					
SAN DIEGO COUNTY, CALIFORNIA.					
KEY MAP, INDEX AND NOTES.					
DRAWN BY: J. H. H.		CHECKED BY: J. H. H.		DATE: Oct. 1921	
THICKENED BY: J. H. H.		SCALE: 1"=100'		DRAWING NO. B6-1	