

THIS MAP/DATA IS PROVIDED WITHOUT WARRANTY OF ANY KIND, EITHER EXPRESS OR IMPLIED, INCLUDING, BUT NOT LIMITED TO, THE IMPLIED WARRANTIES OR MERCHANTABILITY AND FITNESS FOR A PARTICULAR PURPOSE. Note: This product may contain information reproduced with permission granted by RAND McNALLY & COMPANY to SanGIS. This map is copyrighted by RAND McNALLY & COMPANY. It is unlawful to copy or reproduce all or any part thereof, whether for personal use or resale, without the prior, written permission of RAND McNALLY & COMPANY.



COORDINATION MAP MACC TASK #2- SEWER AND AC WATER GROUP JOB 778

SENIOR ENGINEER
CARL SPIER
(619) 533-5126


PROJECT ENGINEER
REYNALDO DEGUZMAN
(619) 235-1999

PROJECT MANAGER
REGAN OWEN
(619) 533-5205

CONSTRUCTION PROJECT
INFORMATION LINE
(619) 533-4207




RIGHT OF WAY DIVISION

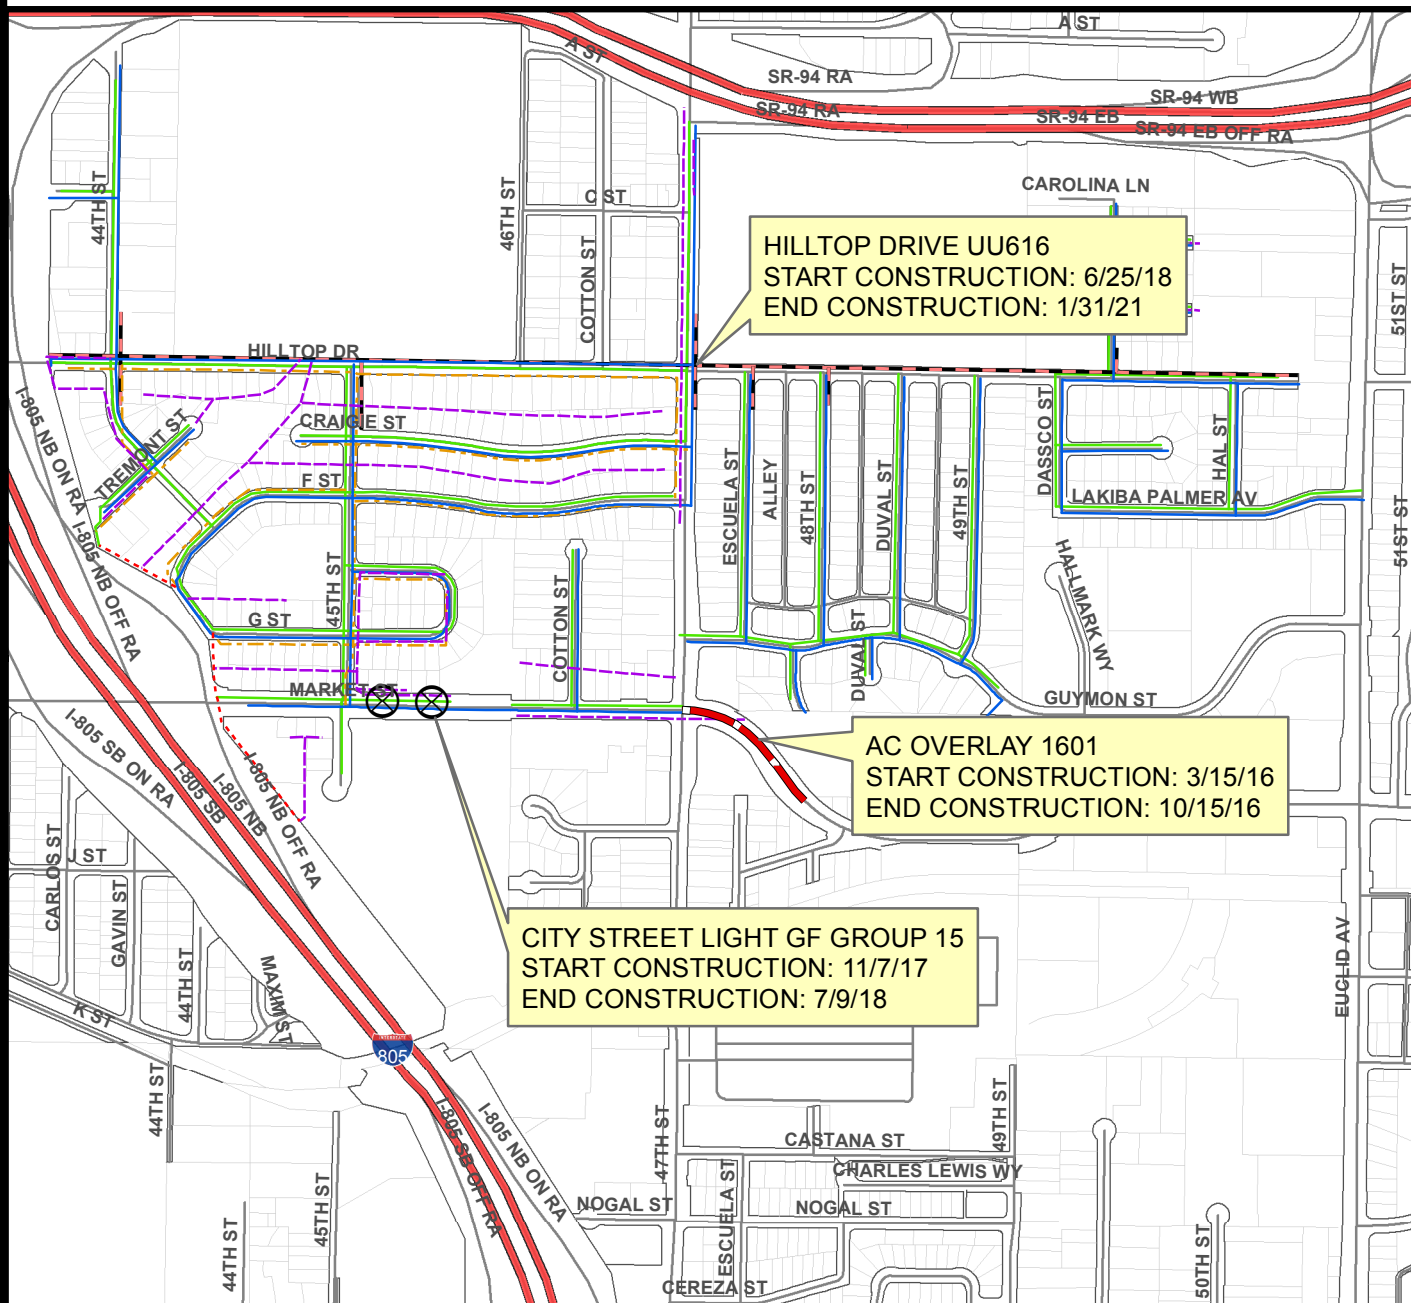

Legend

- PROPOSED SEWER GJ 778
- PROPOSED WATER GJ 778
- - - PROPOSED SEWER REHAB GJ 778
- ▬ AC OVERLAY 1601
- ⊗ CITY STREET LIGHT GF GROUP 15
- - - SEWER TO BE ABANDONED
- ▬ HILLTOP DR UU616
- ▬ AC WATER TO BE ABANDONED

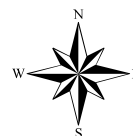

Community Name: Encanto Neighborhood Southeastern

COUNCIL DISTRICT: 4

SAP ID: B00388 (S) \ B15069 (W)

Date: February 26, 2016

