


FURNISH & INSTALL BY CONTR.  
 STA. 17+17.38  
 1-6" 45° BEND, B&B  
 1-6" 11 1/2° BEND, B&S  
 Δ = 58°06' Lt.

FURNISH & INSTALL BY CONTR.  
 STA. 17+83.25  
 1-6" 45° BEND, B&B  
 1-6" 22 1/2° BEND, B&S  
 Δ = 63°03' Lt.

FURNISH & INSTALL BY CONTR.  
 STA. 17+95.2 Δ  
 STA. 18+00.2 Δ  
 1-6" TEE  
 1-6" F.H. ASSEMBLY

NOTE: STA. 19+52 Δ CITY WILL CONNECT TO EXISTING 6" C.I. MAIN.  
 NOTE: Exist. 6" CI found to be 15' from property line. New main angled to meet existing 6" CI.

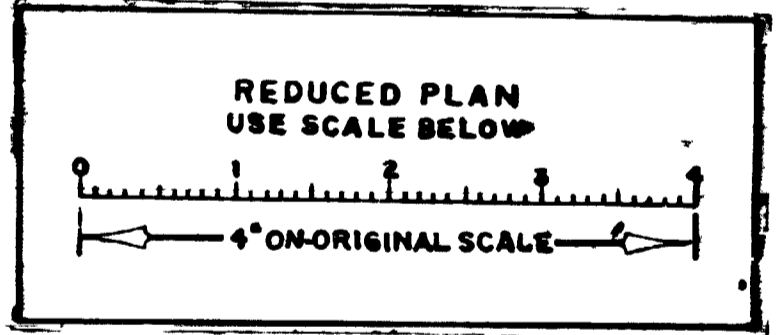

SPEC NO 134

CITY OF SAN DIEGO CALIFORNIA WATER DEPARTMENT	
SMALL WATER MAIN REPLACEMENTS, 1955-56	
EL CAMINO DEL TEATRO 6" A C MAIN MUJRLANDS DRIVE TO 1421' SOUTH	
RECOMMENDED <i>W.C. Brown</i>	APPROVED <i>W.C. Brown</i>
ENGINEER	DIRECTOR
DATE: November 29, 1955	DATUM City
DRAWN: J. Gray	TRACED
NO. 772	CHECKED
GROUP 26	SCALE 1" = 50' HORIZONTAL 1" = 6' VERTICAL
SHEET 2 OF 2 SHEETS	DWG NO 7079-W
AS BUILT	

MICROFILMED  
 JAN 29 1964