



APPENDIX - C

PRE-DESIGN MAPS

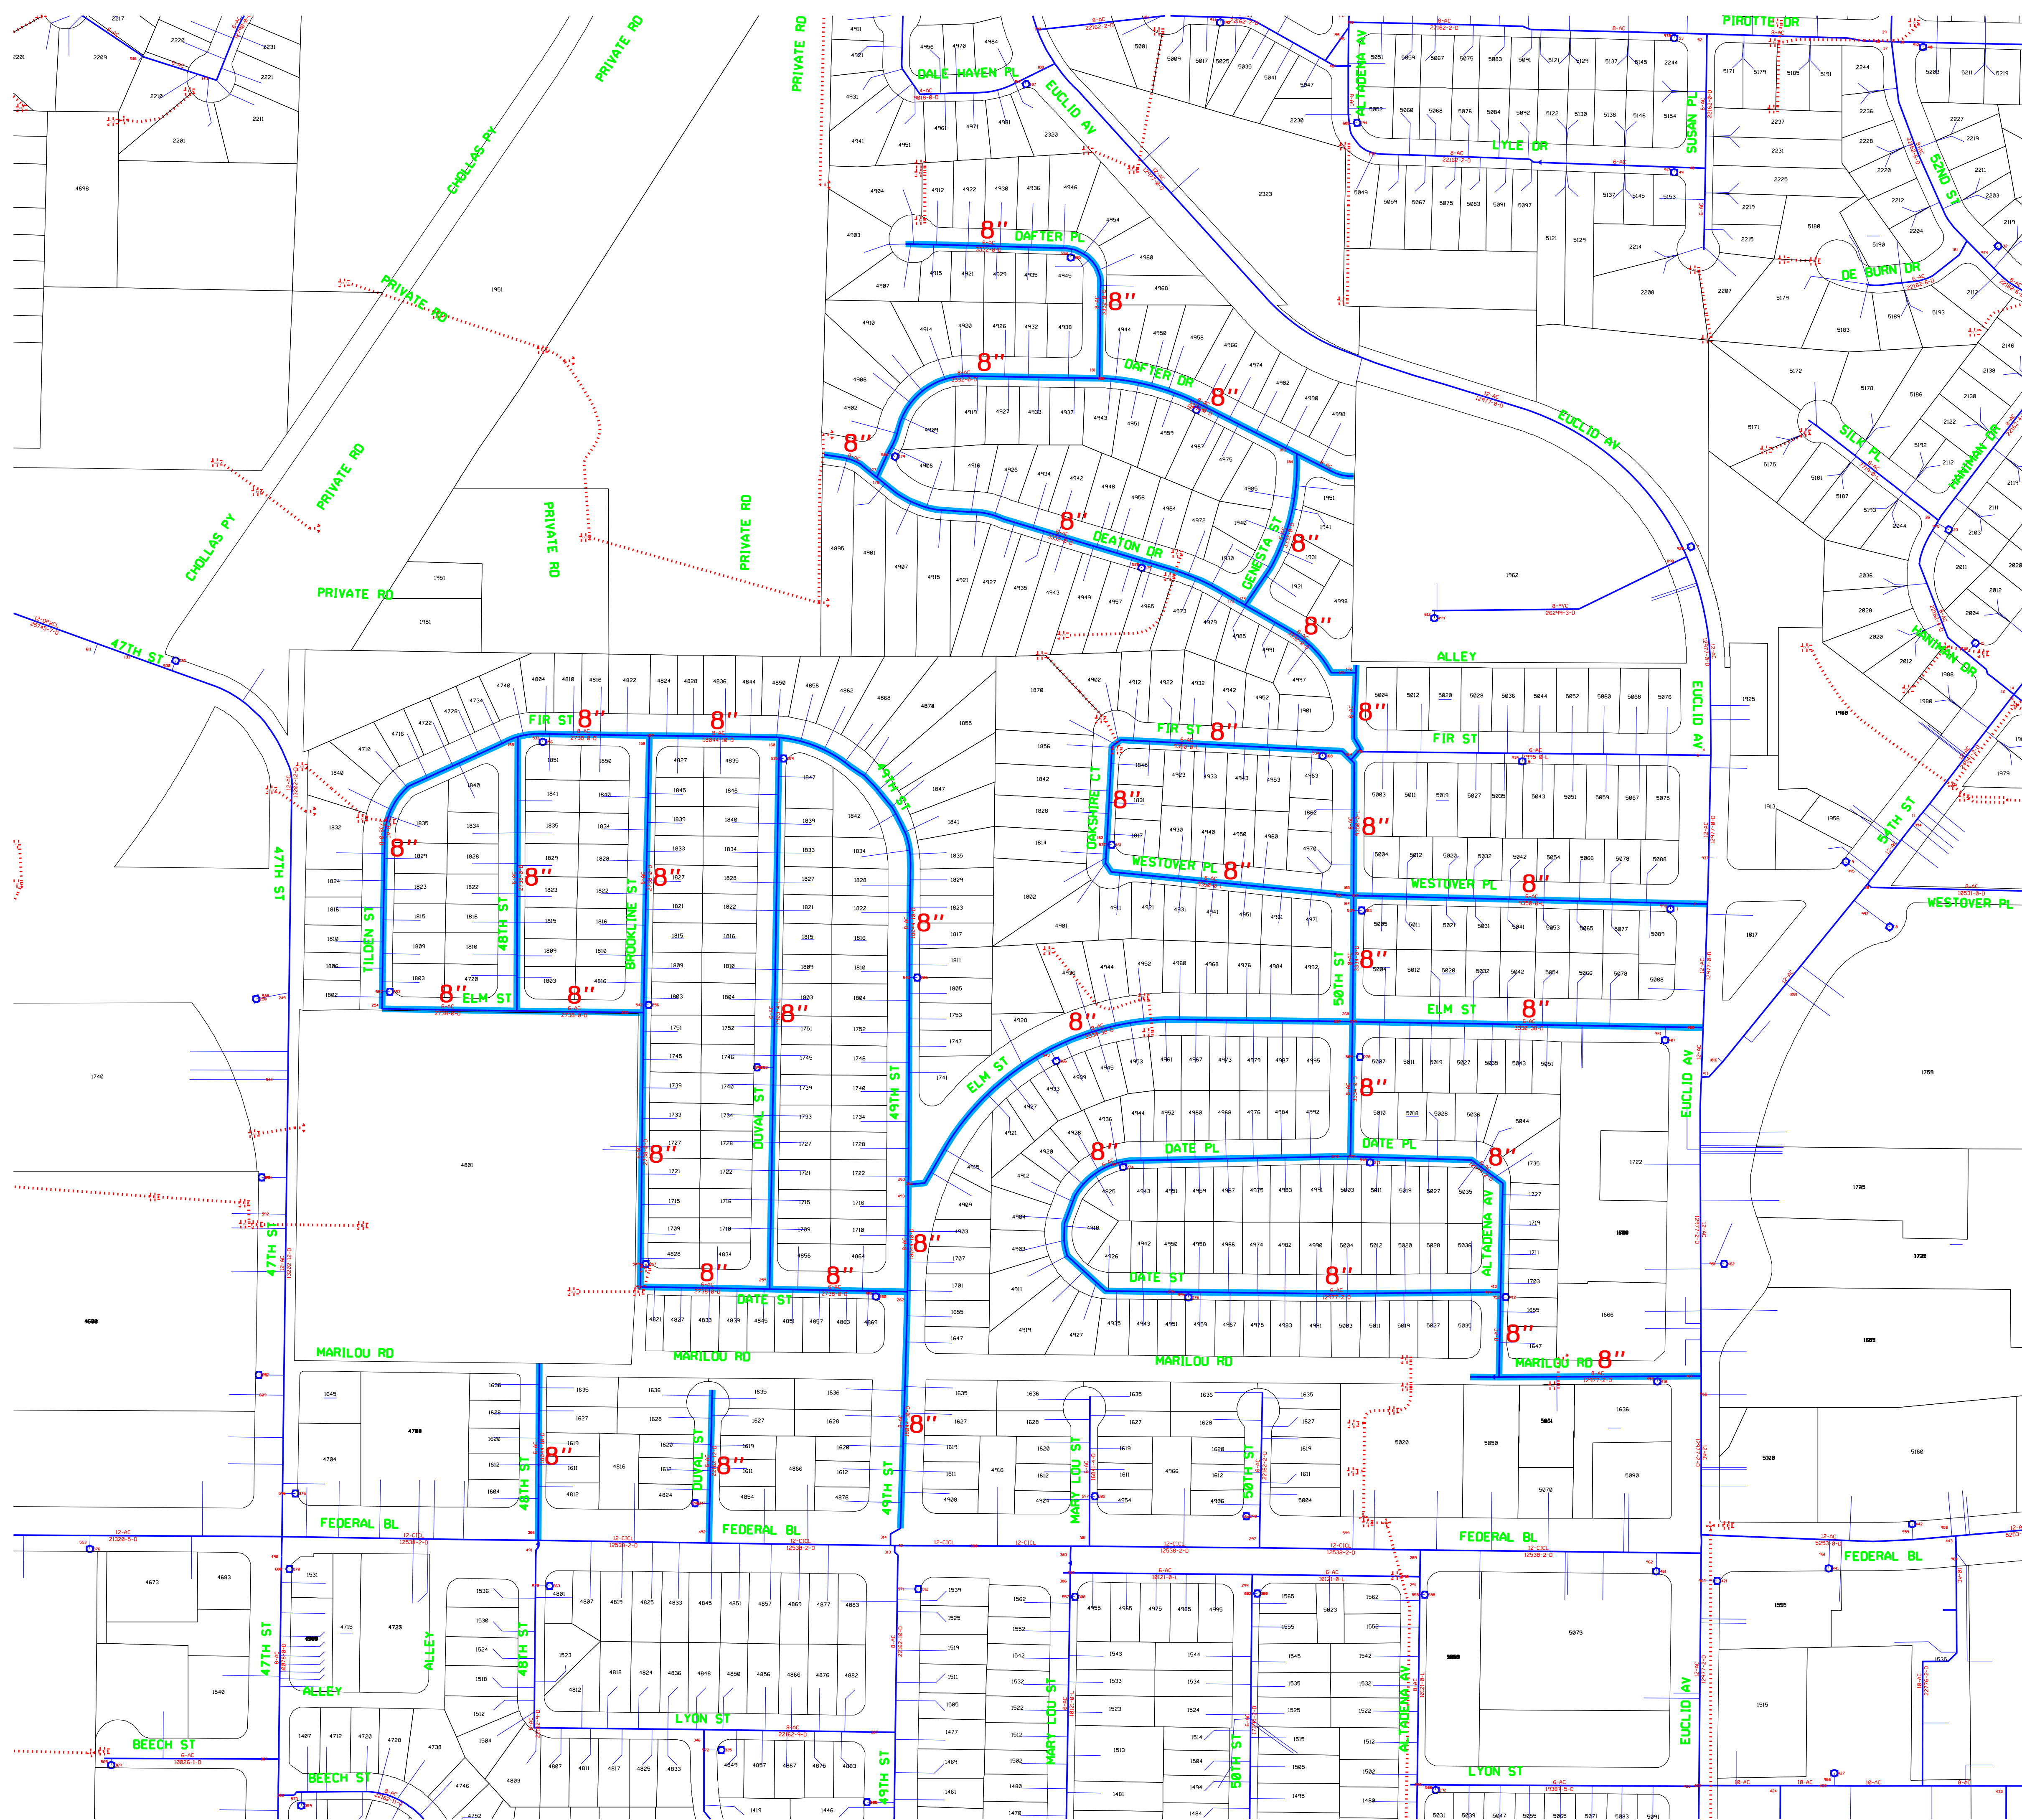

- ### LEGEND
- PROPOSED WATER MAIN
 - EXISTING WATER MAIN
 - EXISTING WATER SERVICE
 - EXISTING WATER VALVE
 - EXISTING WATER PUMP
 - ▼ EXISTING REDUCER
 - ◊ EXISTING PRESSURE REDUCING STATION
 - EXISTING CLOSED GATE VALVE
 - - - - - PRESSURE ZONE BOUNDARY
 - FS EXISTING FIRE SERVICE
 - EXISTING FIRE HYDRANT
 - - - - - EXISTING STORM DRAIN

ENTIRE PROJECT ALIGNMENT IS WITHIN HGL: ALVARADO 536

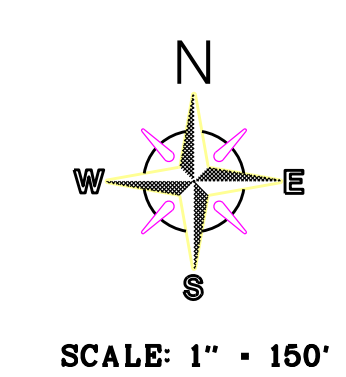

SCALE: 1" = 160'

PRELIMINARY ENGINEERING SECTION
 PROJECT MANAGER: _____
 DATE: _____
 PROJECT ENGINEER: _____
 DESIGN SECTION
 PROJECT MANAGER: _____
 DATE: _____
 PUD PROGRAM MANAGEMENT SECTION
 PROJECT MANAGER: _____
 DATE: _____

AC WATER GROUP 1019 PREDESIGN MAP