


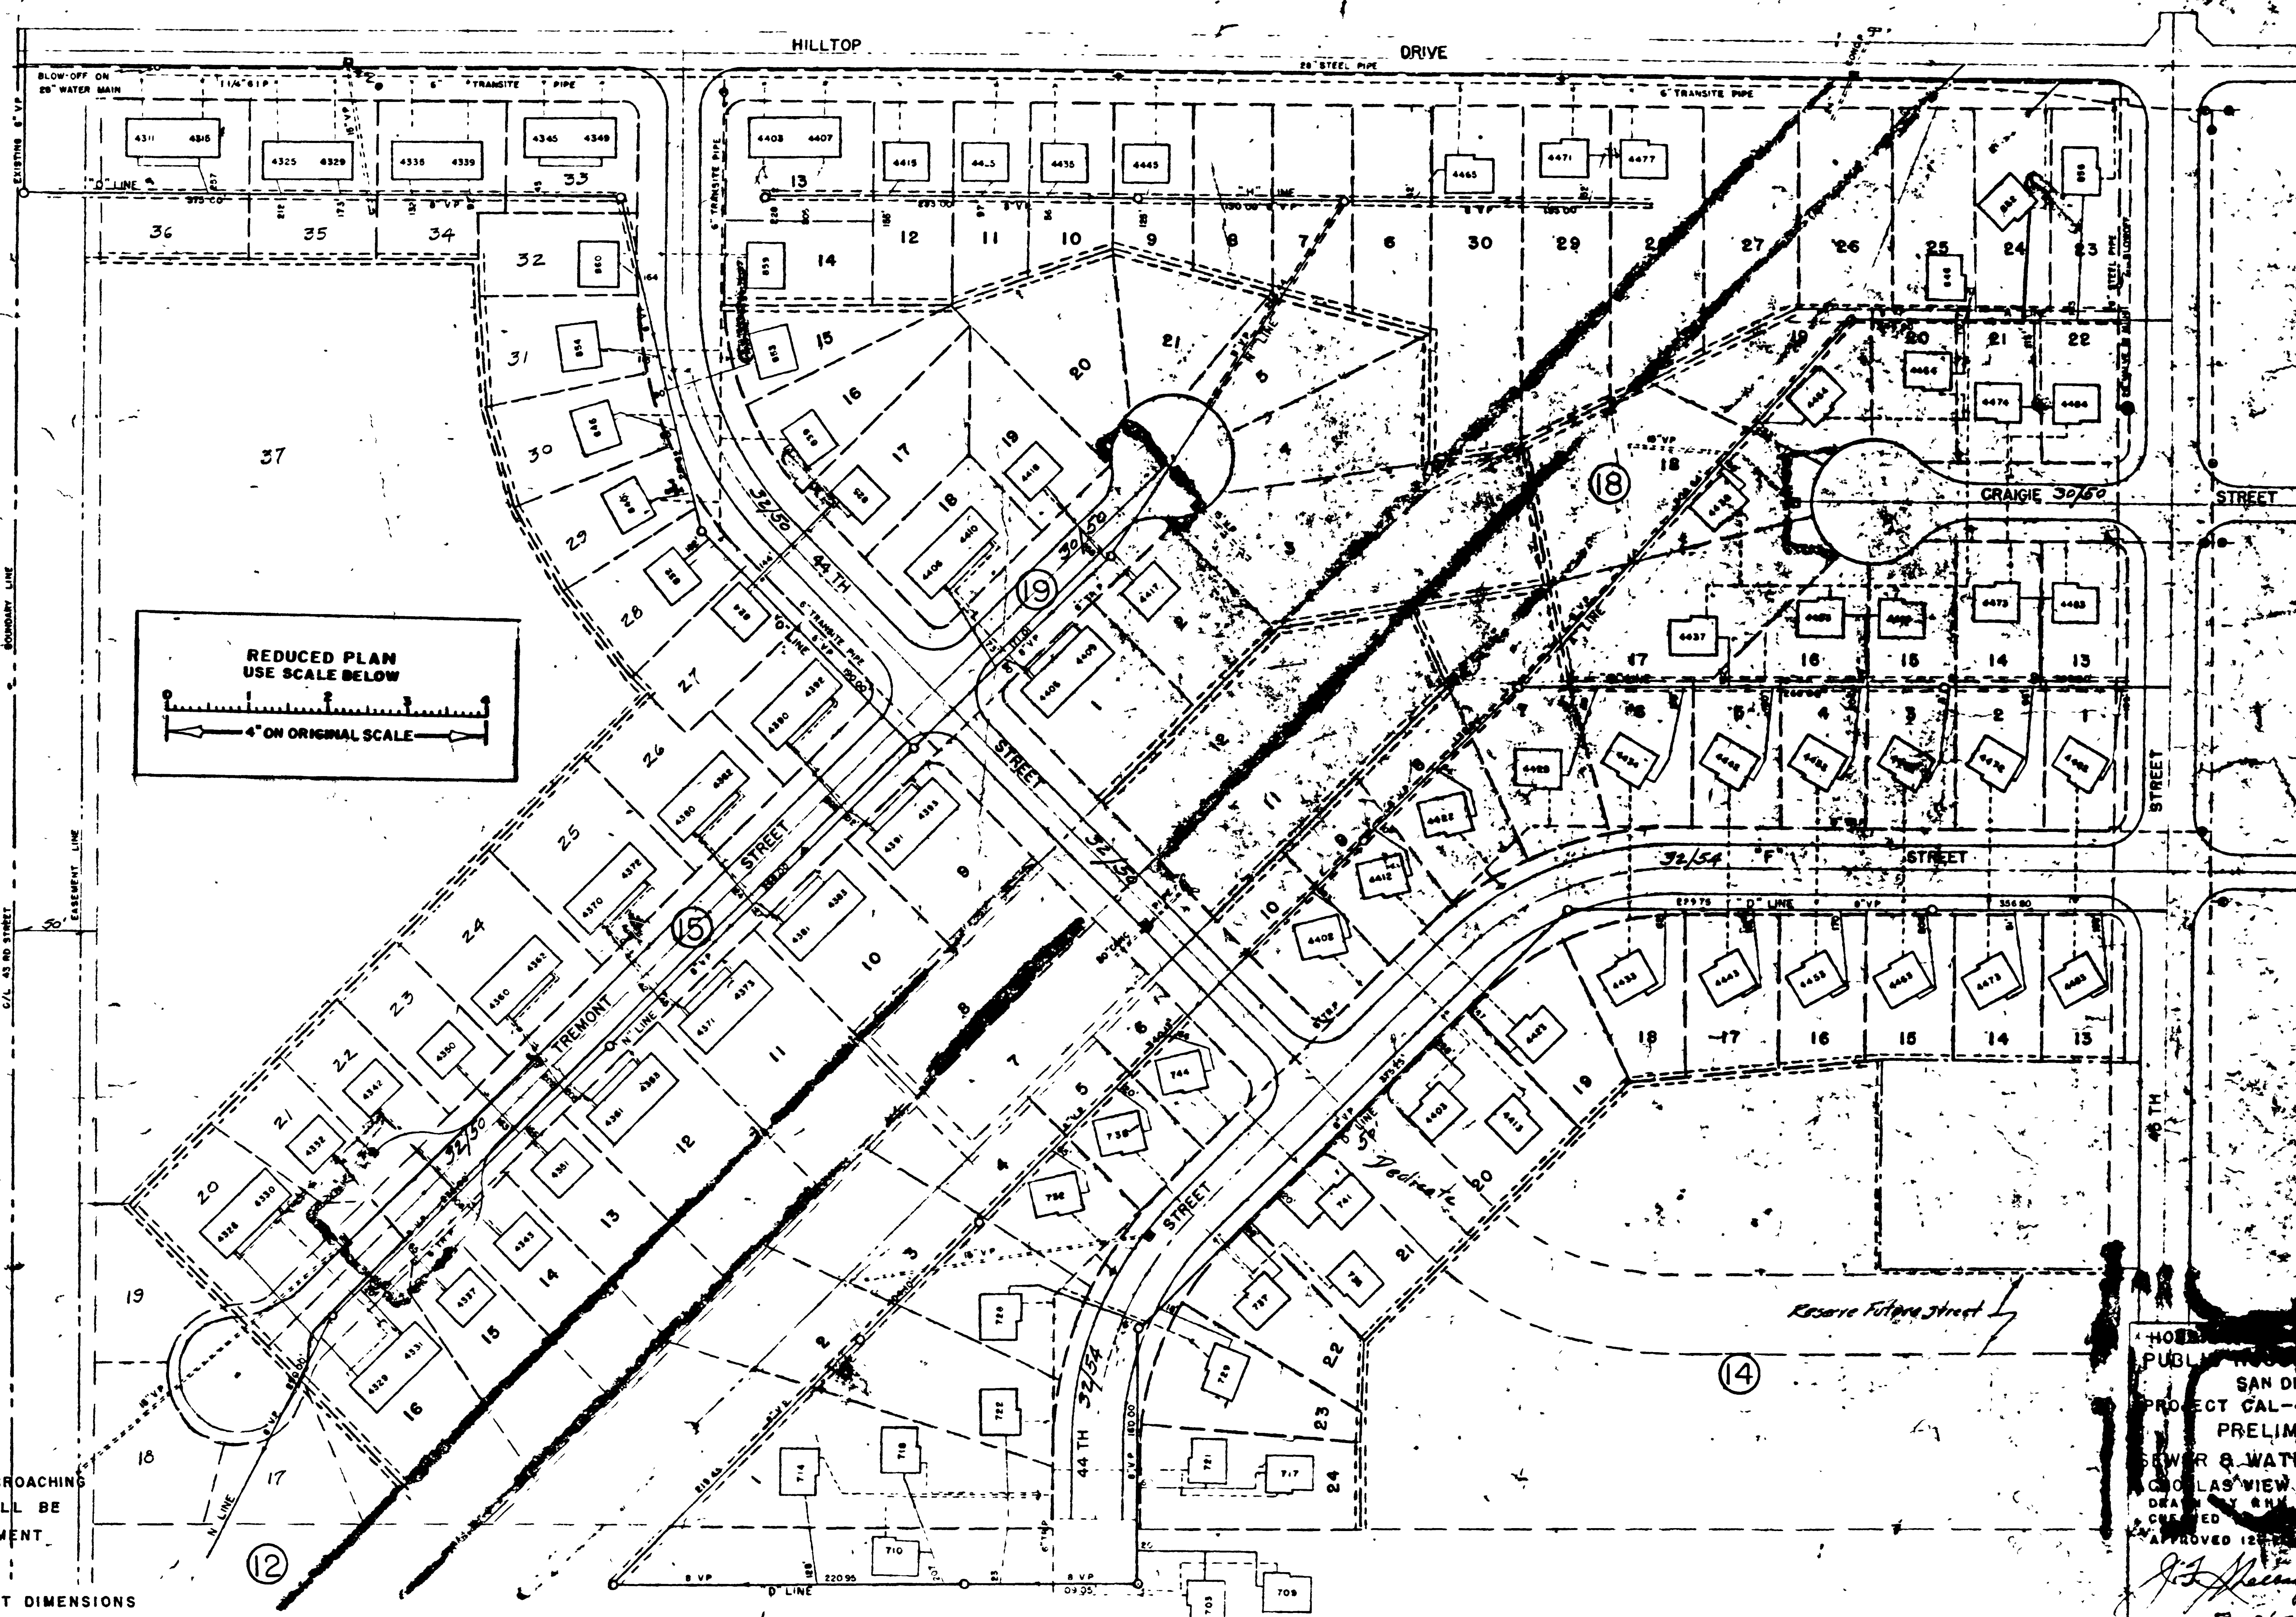

- LEGEND**
- NEW SEWER SERVICE LATERAL
 - SEWER CLEANOUT
 - LOT LINES
 - SEWER LINES
 - WATER LINES
 - X VALVES (WATER)
 - FIRE HYDRANTS
 - MANHOLES

NOTE
ANY SEWER LATERAL ENCROACHING ON AN ADJACENT LOT WILL BE PROTECTED BY AN EASEMENT

SEE PLOT PLAN FOR LOT DIMENSIONS

FEDERAL WORKS AGENCY
JOHN M. CARMODY
FEDERAL WORKS ADMINISTRATOR

HOUSING FINANCE AGENCY
PUBLIC HOUSING ADMINISTRATION
SAN DIEGO, CALIF.
PROJECT CAL-409 X CHOLLAS VIEW
PRELIMINARY LAYOUT
SEWER & WATER MAINS & SERVICE
CHOLLAS VIEW SUBDIVISION UNIT NO. 2
DRAWN BY [unclear] SCALE 1" = 80'
APPROVED 12/15/57
[Signature]
8/15/57

DEFENSE HOUSING PROJECT
NO. CAL 409, SAN DIEGO, CALIF. HOUSING