


PHASE III, CONTRACT-37
E.D.A. PROJECT NO. 07-11-01227

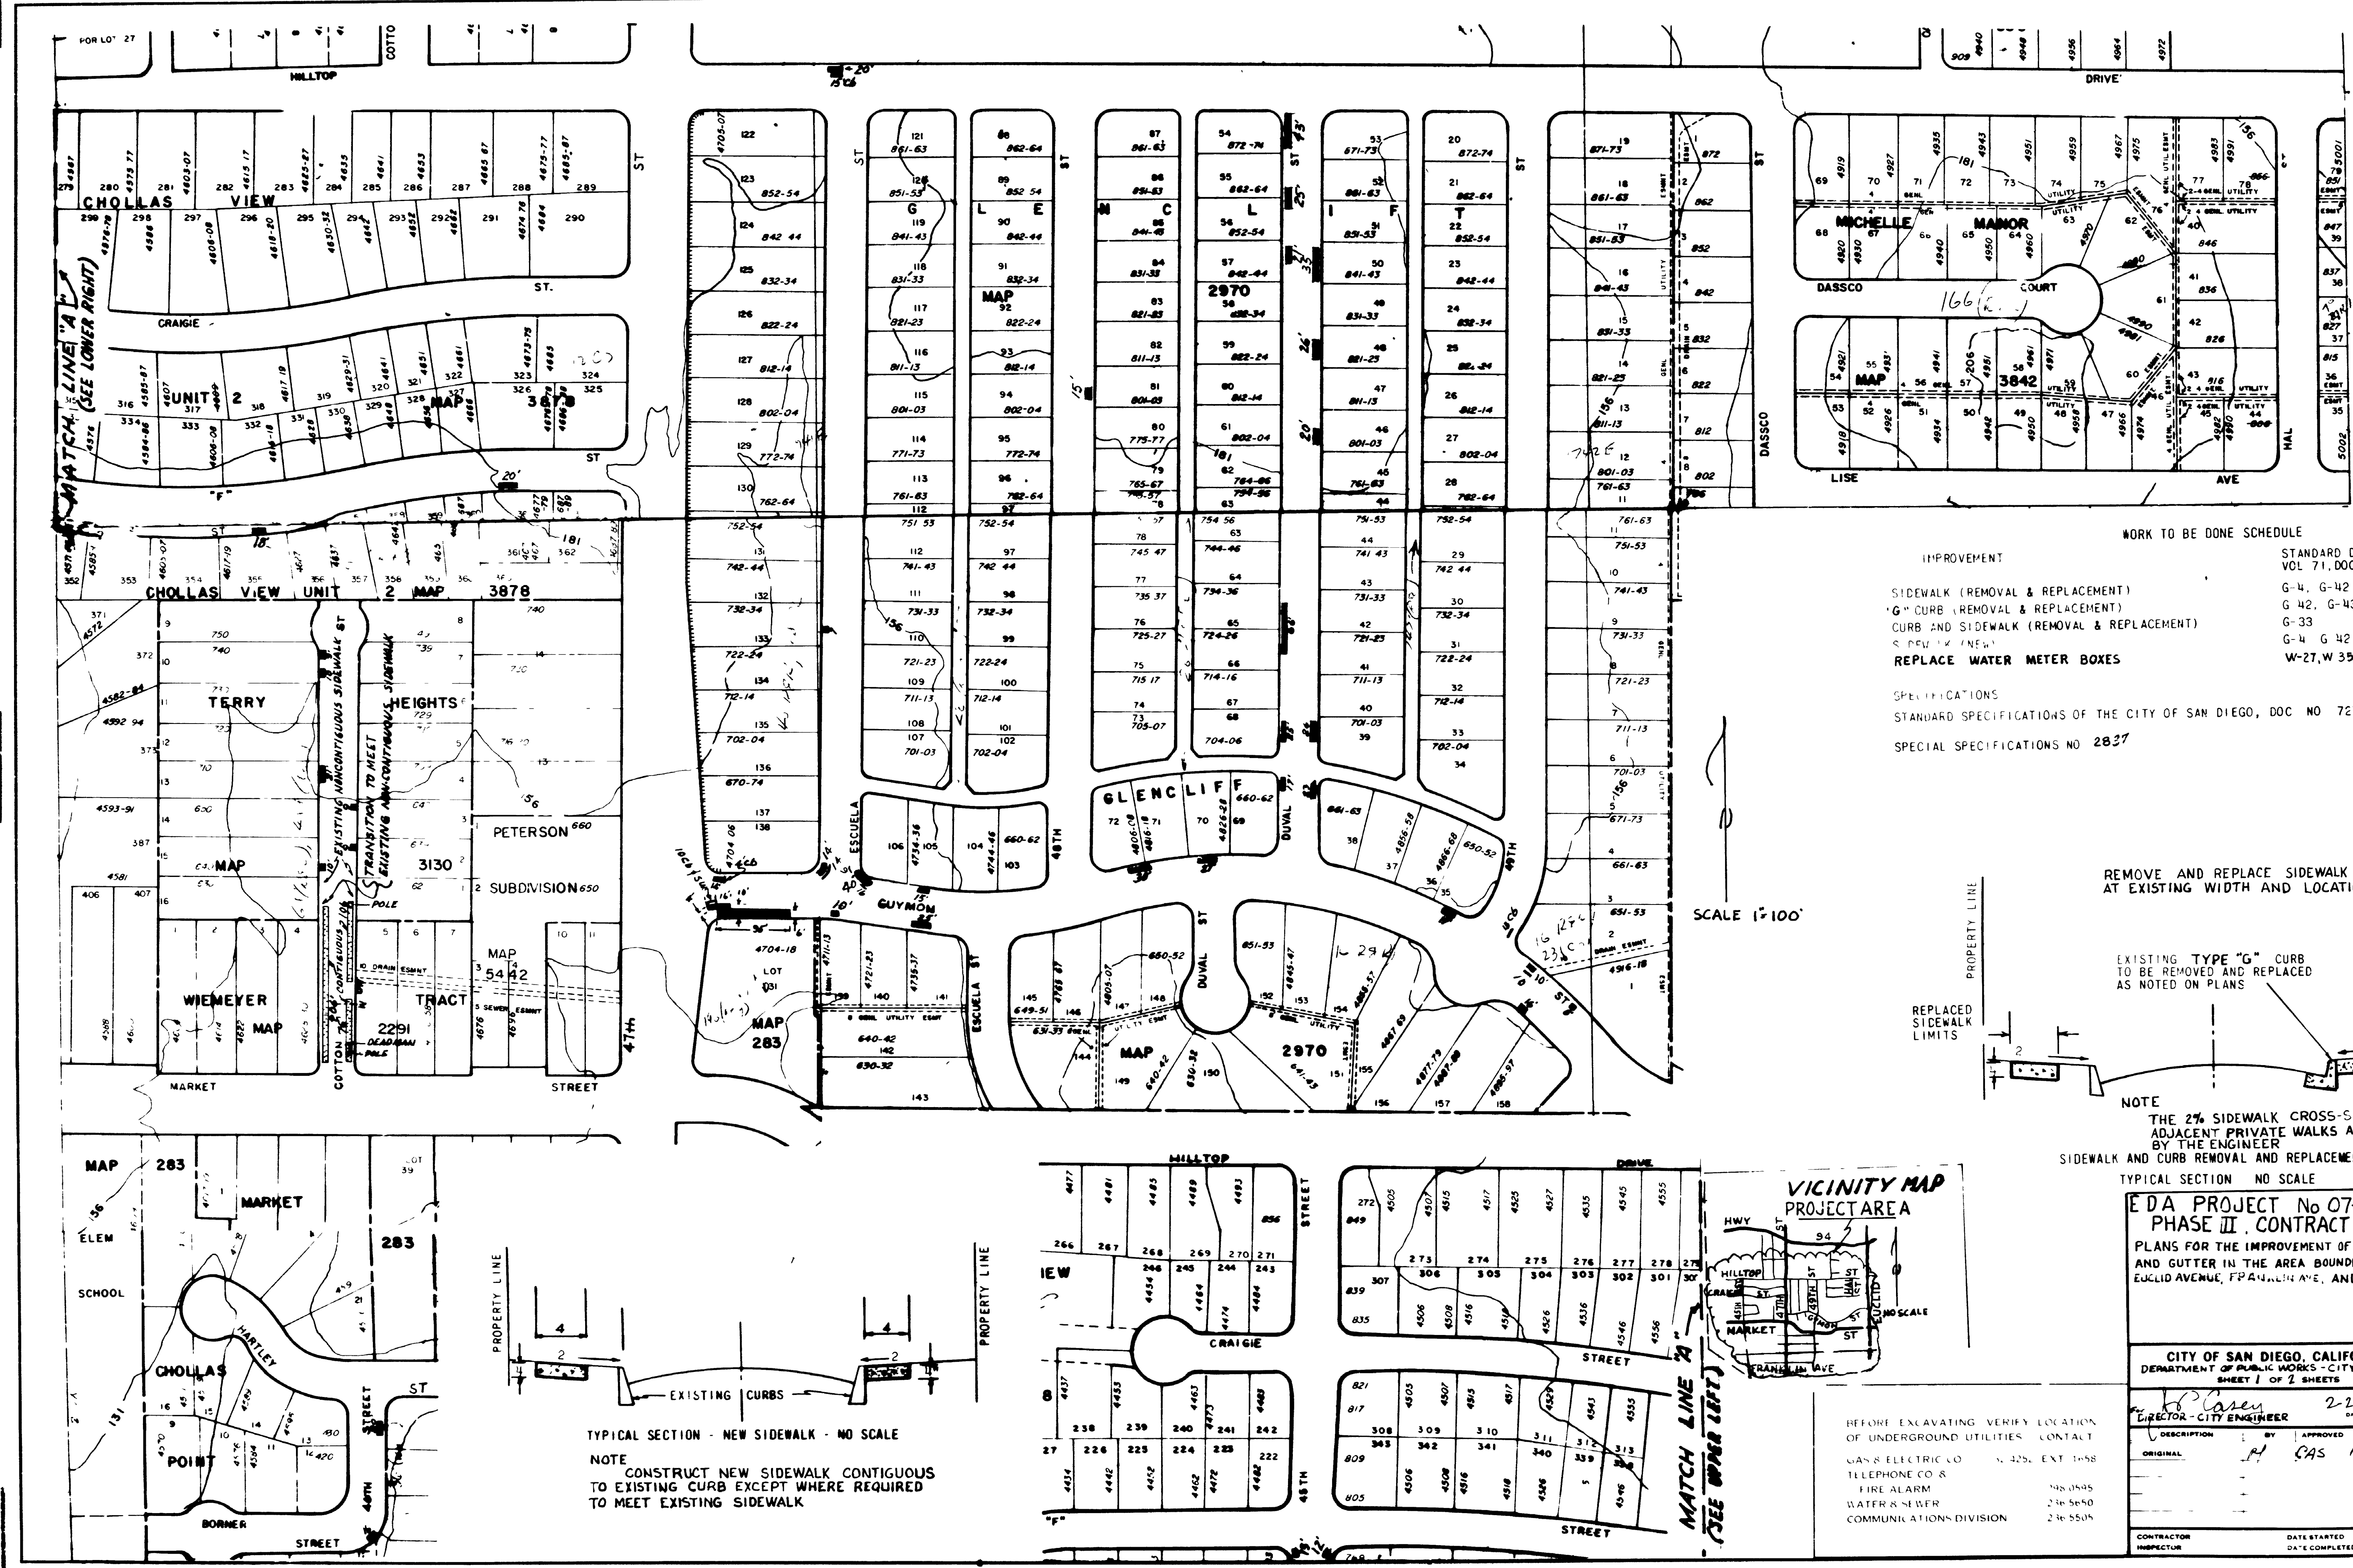


WORK TO BE DONE SCHEDULE

IMPROVEMENT	STANDARD DRAWINGS	LEGEND
SIDEWALK (REMOVAL & REPLACEMENT)	VOL 71, DOC 735691	AS NOTED
"G" CURB (REMOVAL & REPLACEMENT)	G-4, G-42	AS REQUIRED
CURB AND SIDEWALK (REMOVAL & REPLACEMENT)	G-42, G-43, G-45	
REPLACE WATER METER BOXES	G-33	
	G-4, G-42	
	W-27, W-35	

SPECIFICATIONS
STANDARD SPECIFICATIONS OF THE CITY OF SAN DIEGO, DOC NO 727731, FILED 4-14-69

SPECIAL SPECIFICATIONS NO 2827

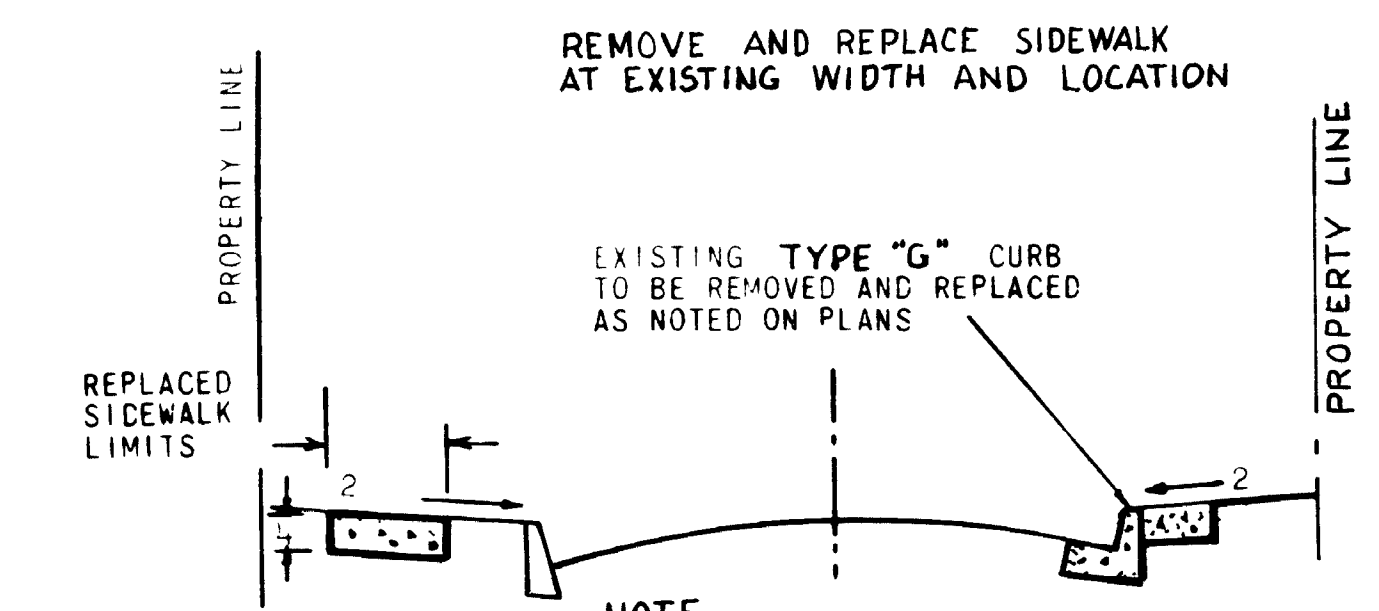


NOTE
THE 2% SIDEWALK CROSS-SLOPE MAY BE VARIED TO MEET ADJACENT PRIVATE WALKS AND DRIVEWAYS AS DIRECTED BY THE ENGINEER

SIDEWALK AND CURB REMOVAL AND REPLACEMENT
TYPICAL SECTION - NO SCALE

E.D.A. PROJECT No 07-11-01227
PHASE III, CONTRACT 37
PLANS FOR THE IMPROVEMENT OF CURBS, SIDEWALK AND GUTTER IN THE AREA BOUNDED BY HILLTOP DRIVE, CRAIGIE AVENUE, FRANKLIN AVE, AND 45TH STREET

CITY OF SAN DIEGO, CALIFORNIA DEPARTMENT OF PUBLIC WORKS - CITY ENGINEER SHEET 1 OF 2 SHEETS		WO NO 117108
APPROVED: <i>[Signature]</i> DIRECTOR - CITY ENGINEER		DATE 2-2-73
DESCRIPTION: <i>[Signature]</i>	BY: <i>[Signature]</i>	APPROVED: <i>[Signature]</i>
ORIGINAL	DATE 6/45	FILED 13/73
CONTRACTOR: <i>[Signature]</i>		DATE STARTED: <i>[Signature]</i>
INSPECTOR: <i>[Signature]</i>		DATE COMPLETED: <i>[Signature]</i>

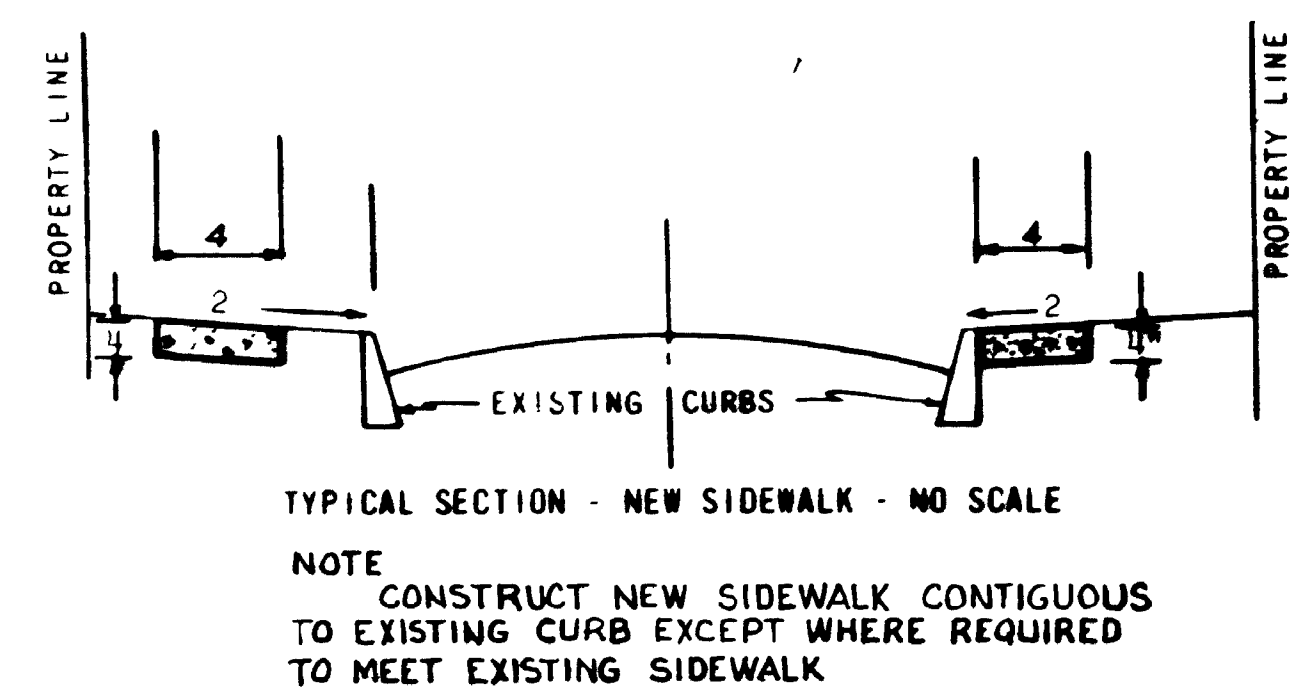

TYPICAL SECTION - NEW SIDEWALK - NO SCALE

NOTE
CONSTRUCT NEW SIDEWALK CONTIGUOUS TO EXISTING CURB EXCEPT WHERE REQUIRED TO MEET EXISTING SIDEWALK

BEFORE EXCAVATING VERIFY LOCATION OF UNDERGROUND UTILITIES. CONTACT GAS & ELECTRIC CO. 4325, EXT 1-58 TELEPHONE CO. S. FIRE ALARM WATER & SEWER COMMUNICATIONS DIVISION