



PRELIMINARY STREET RESURFACING ASSESSMENT

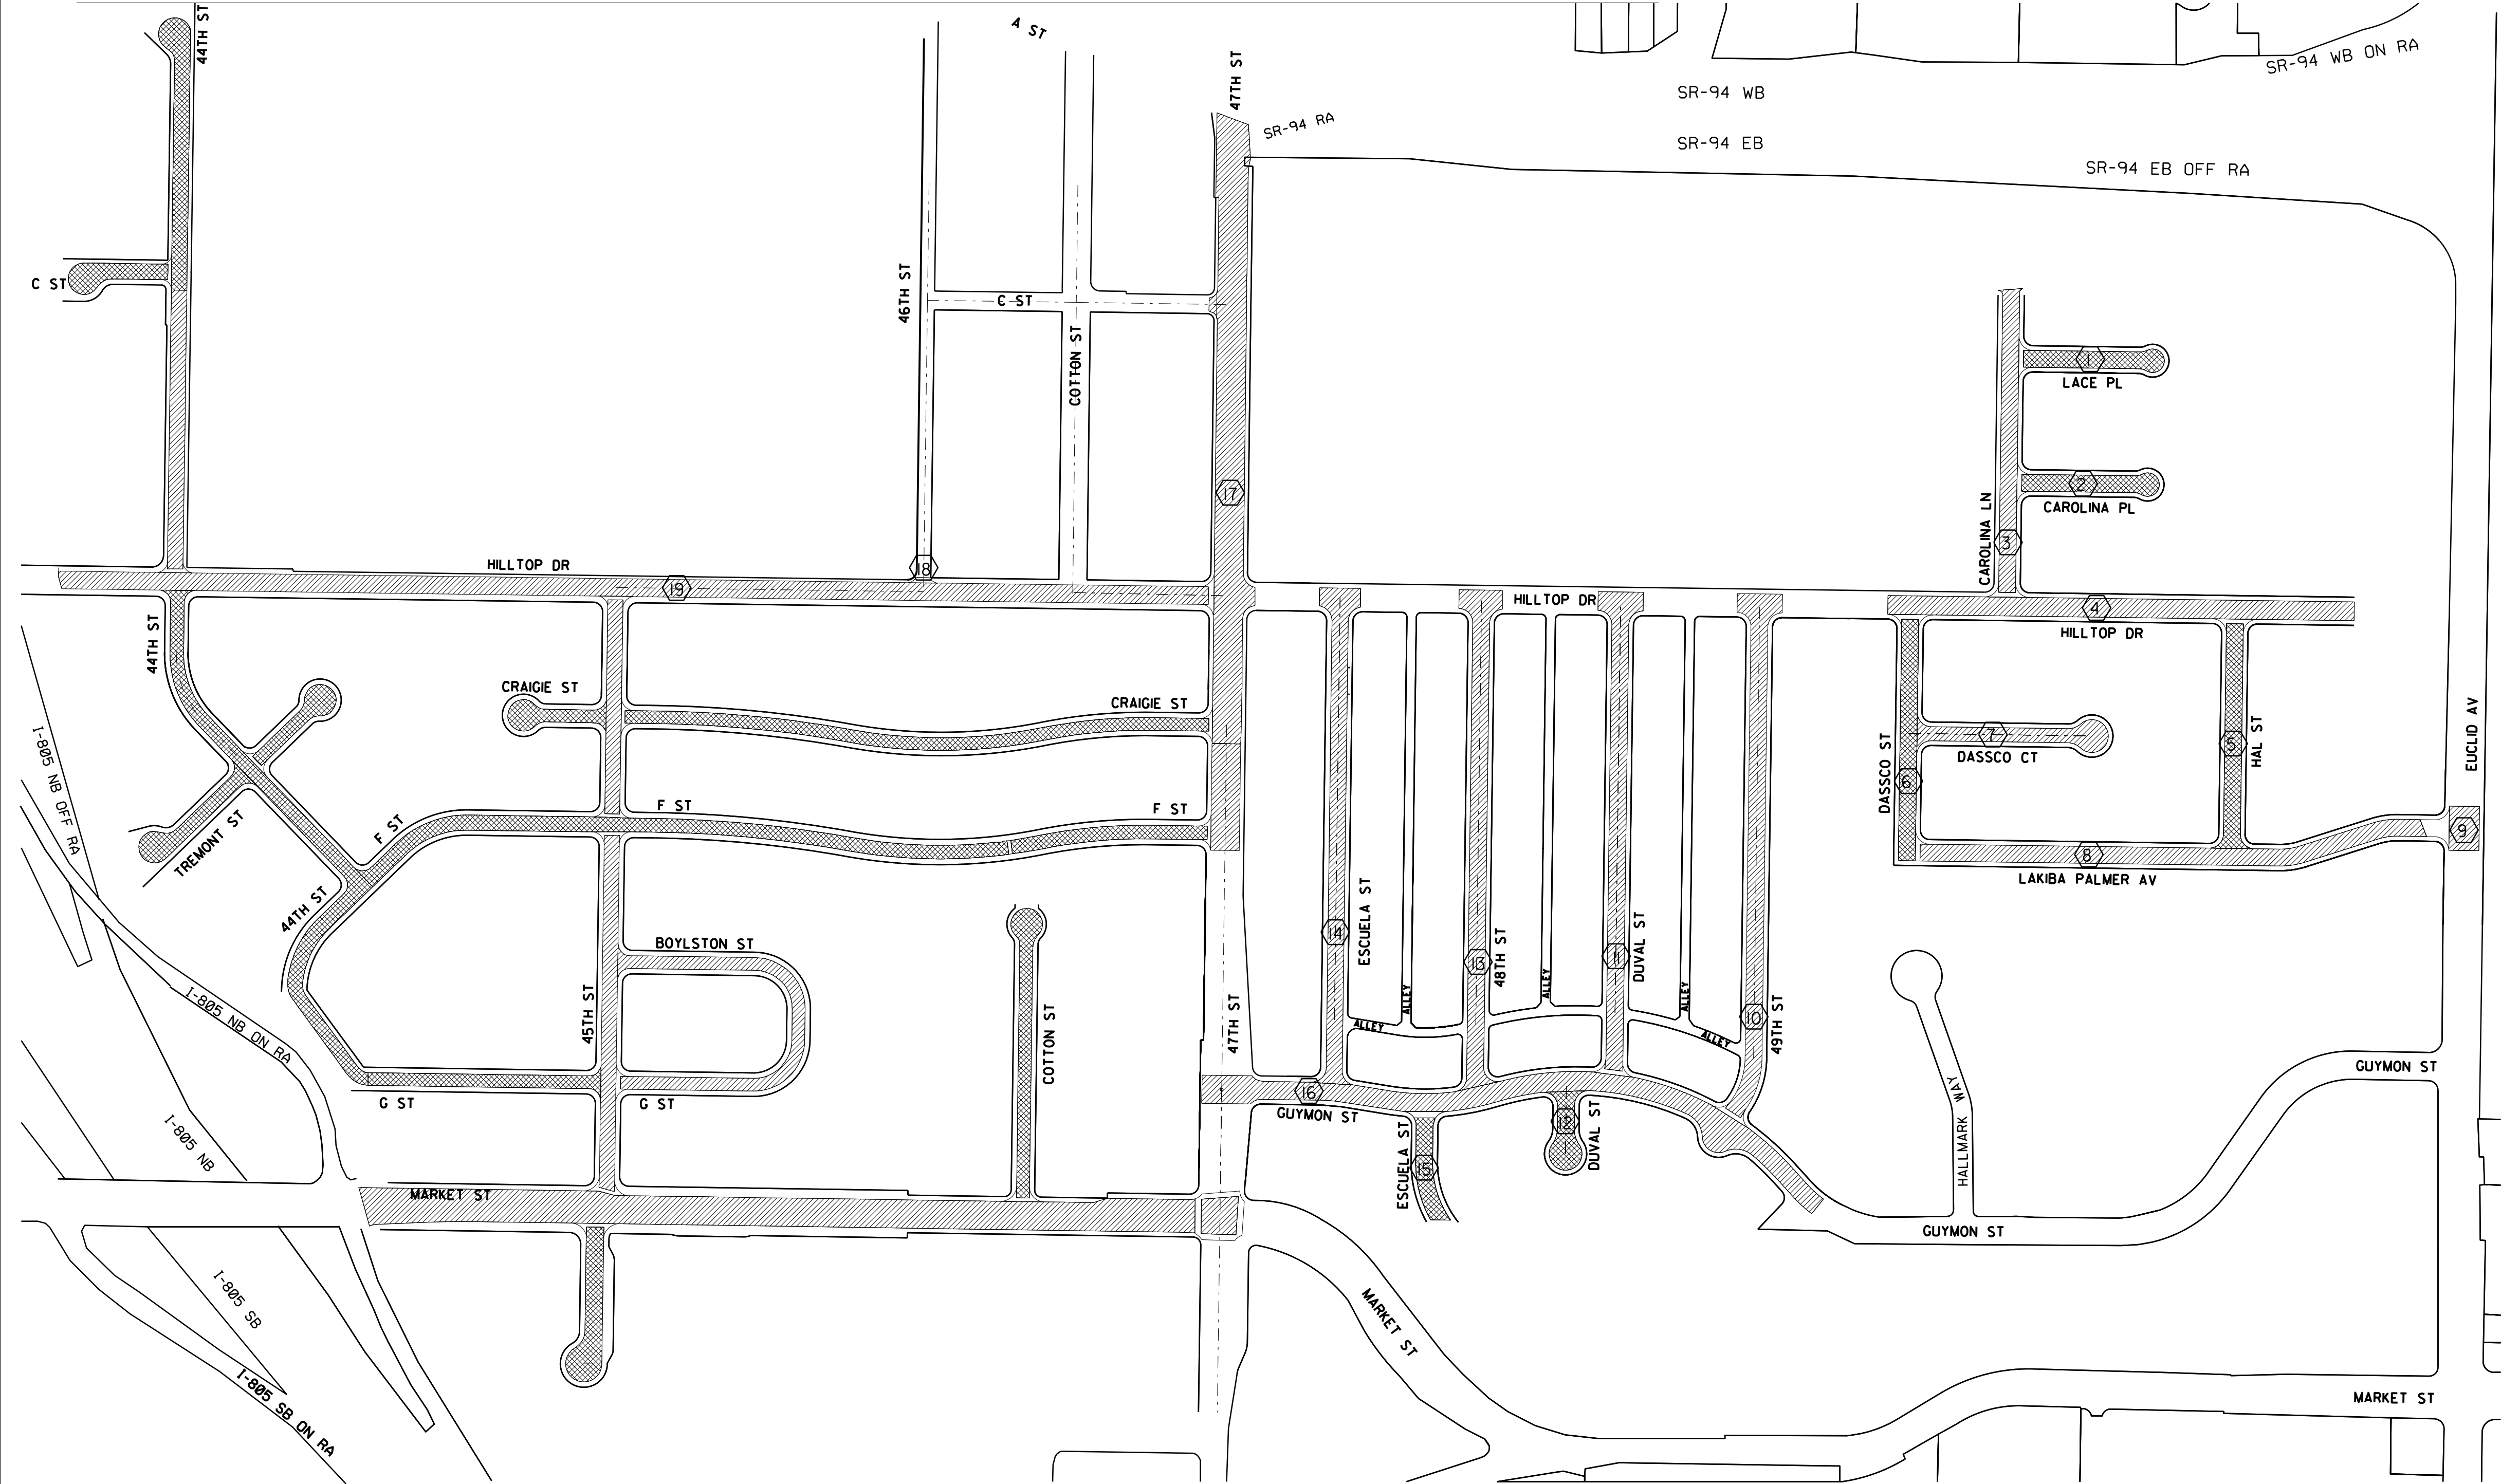

PAVING SCHEDULE NOTES

LOCATION NO.	LOCATION	APPROXIMATE AREA (SQ. FT.)		
		SLURRY	AC OVERLAY	CONCRETE APRON
1	LACE PL			
2	CAROLINA PL			
3	CAROLINA LN			
4	HILLTOP DR (SEE SHT. 34)			
5	HAL ST			
6	DASSCO ST			
7	DASSCO CT			
8	LISE AV			
9	EUCLID AV			
10	49TH ST			
11	DUVAL ST			
12	DUVAL ST (SOUTH)			
13	48TH ST			
14	ESCUELA ST			
15	ESCUELA ST (SOUTH)			
16	GUYMON ST			
17	47TH ST			
18	46TH ST			
19	HILLTOP DR (WEST)			
20	C ST			
21	44TH ST (N OF C ST)			
22	44TH ST (N OF HILLTOP)			
23	44TH ST (S OF HILLTOP)			
24	45TH ST (NORTH OF F ST)			
25	45TH ST (SOUTH OF F ST)			
26	45TH ST (SOUTH OF MARKET ST)			
27	CRAIGIE ST			
28	CRAIGIE ST			
29	F ST			
30	G ST (WEST OF 45TH ST)			
31	G ST TO BOYLSTON ST			
32	TREMONT ST			
33	COTTON ST			
34	MARKET ST			
TOTAL AREA OF RESURFACE				

C-39

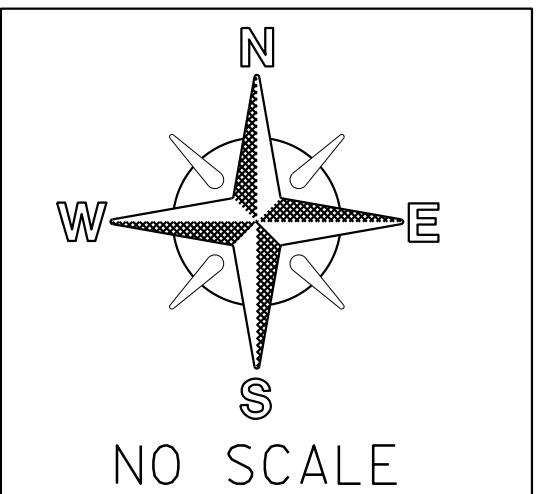

LEGEND

- APPROXIMATE LOCATION OF SLURRY SEAL
- APPROX. LIMITS OF RESURFACE AC OVERLAY
- LOCATION PER PAVING SCHEDULE NOTES (THIS SHEET)

SEWER & AC WATER GROUP 778

PRELIMINARY STREET RESURFACING ASSESSMENT

CITY OF SAN DIEGO, CALIFORNIA
PUBLIC WORKS DEPARTMENT
SHEET 40 OF 42 SHEETS

WATER WBS BI5069
SEWER WBS B00388

FOR CITY ENGINEER _____ DATE _____
DCE NAME _____ PCE# _____
PROJECT MANAGER _____
CHECKED BY _____

DESCRIPTION	BY	APPROVED	DATE	FILMED
ORIGINAL				

SEE SHEETS
CCS27 COORDINATE

SEE SHEETS
CCS83 COORDINATE

38372-40-D

CONTRACTOR _____ DATE STARTED _____
INSPECTOR _____ DATE COMPLETED _____

PRELIMINARY STREET RESURFACING ASSESSMENT